


FIRST FLOOR PLAN

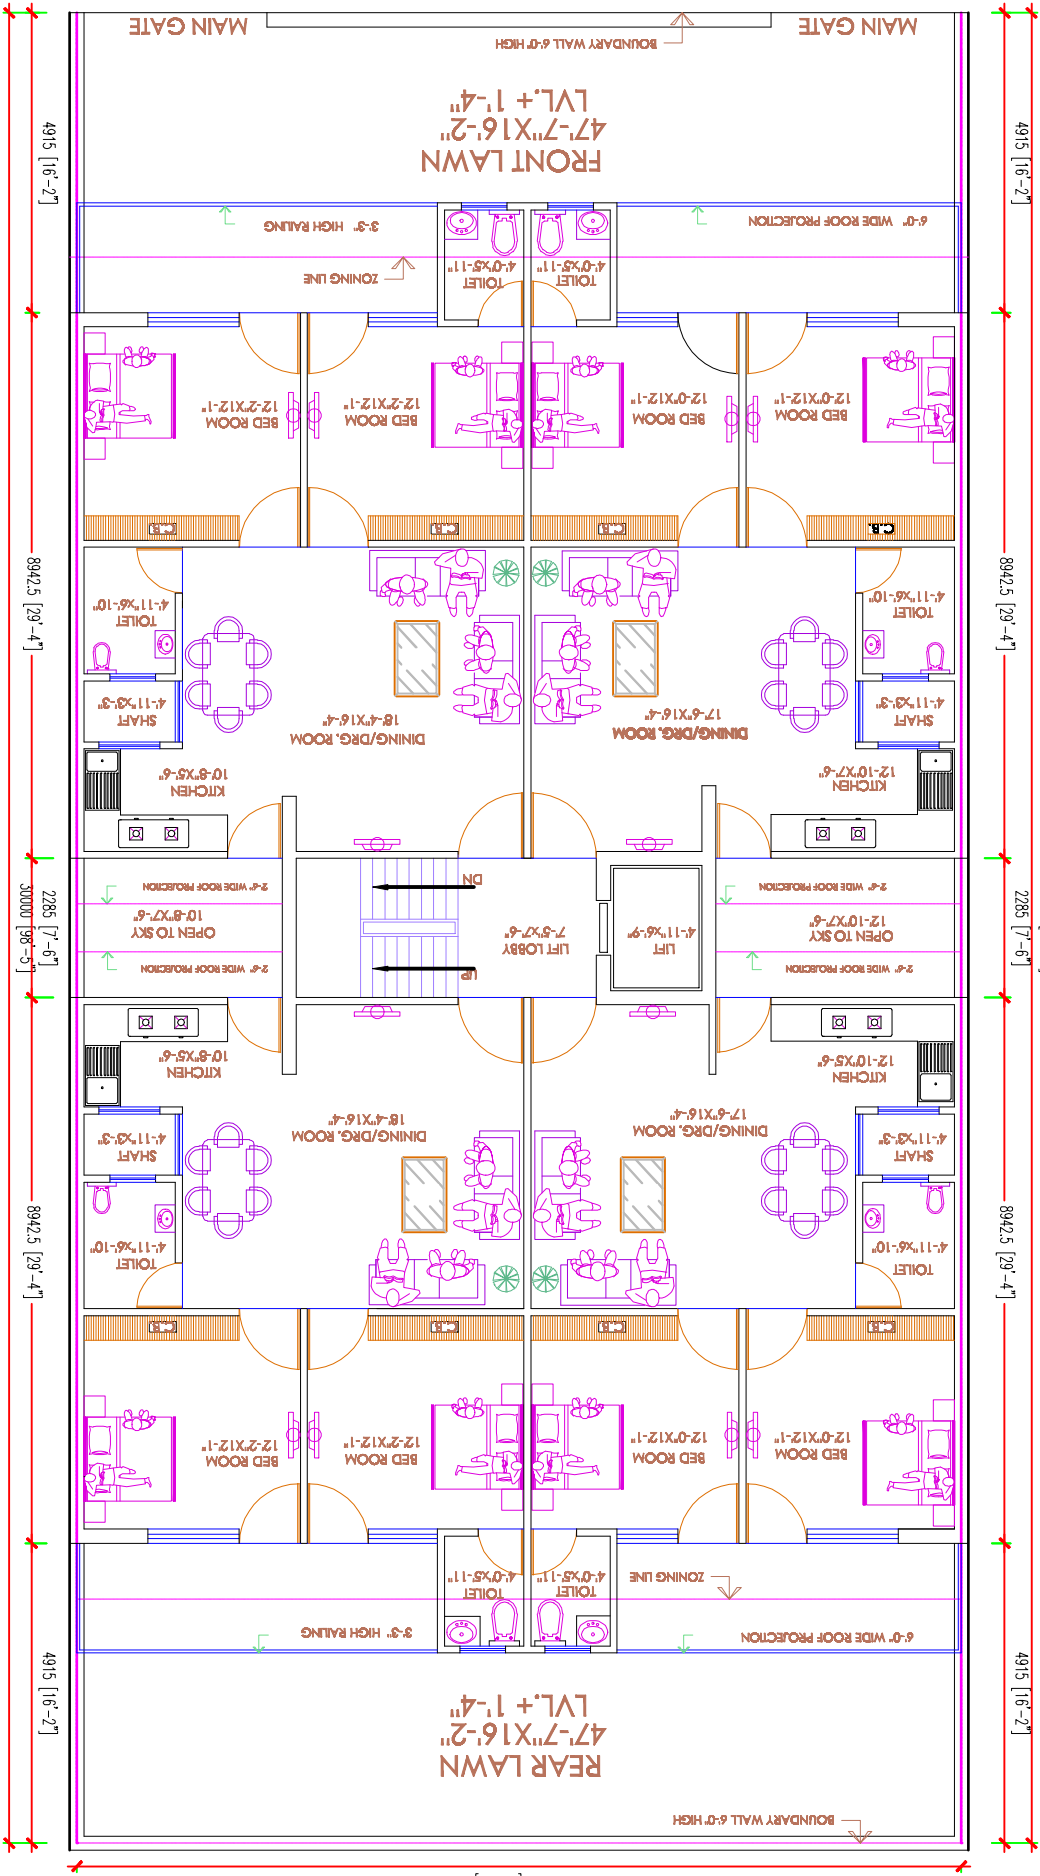

PLOT NO.

ROAD SIDE

PLOT NO.